


Square Footage Calculations

First Floor = 1,266 SF

Second Floor = 1,250 SF

Third Floor = 768 SF

Total Gross Living Area = 3,284 SF

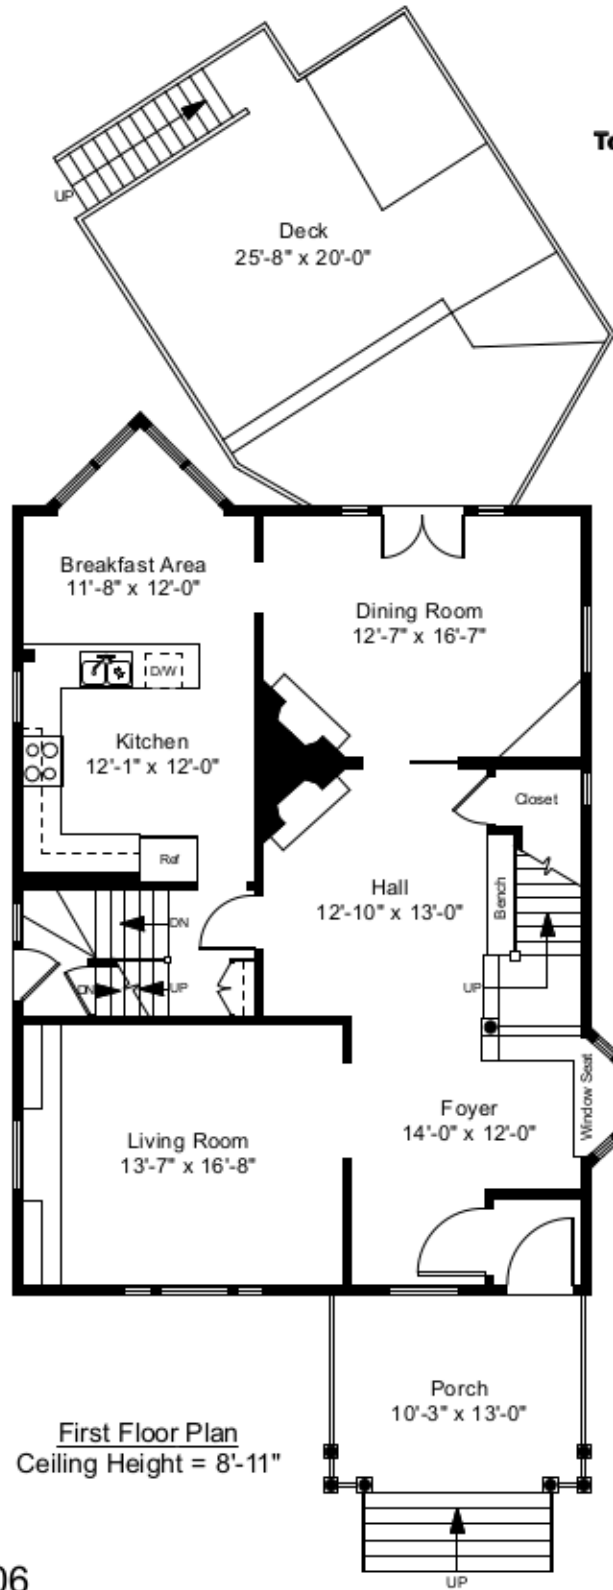


First Floor Plan
Ceiling Height = 8'-11"

175 Power Street
Providence, RI 02906



Scale 1" = 10'-0"

1

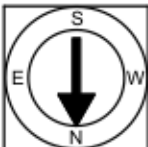

Completed: September 2018

Note: Dimensions are not guaranteed and are provided for informational purposes only. Individual room dimensions are not used to calculate overall square footage.

NATIONAL
FLOOR PLANS
& PHOTOGRAPHY
(800) 328-0217